



<b>ARCHITECT:</b>  828 DAVIS STREET SUITE 300 EVANSTON, IL 60201 PH 847.482.1992	<b>PROJECT:</b> DD CRAWFORD 3900 DEMPSTER STREET SKOKIE, IL	Job No. 1630.001
	SCALE: 3/16" = 1'-0"      SOUTH ELEVATION	Issue Date 01/25/2021
Copyright © 2021 Kolbrook Design, Inc.		Project Area

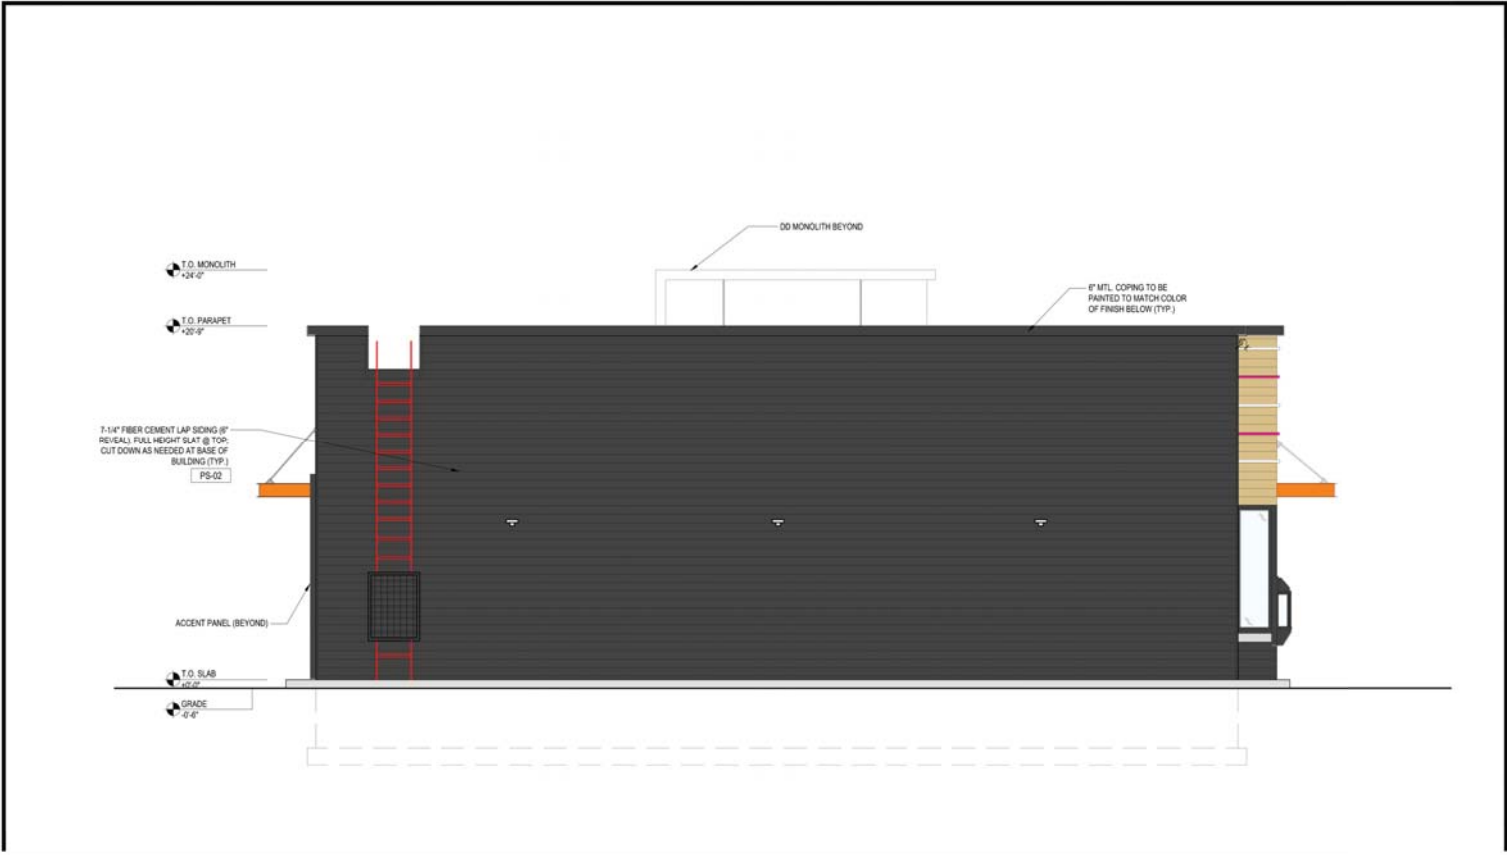

<b>ARCHITECT:</b>  828 DAVIS STREET SUITE 300 EVANSTON, IL 60201 PH 847.482.1992	<b>PROJECT:</b> DD CRAWFORD 3900 DEMPSTER STREET SKOKIE, IL	Job No. 1630.001
	SCALE: 3/16" = 1'-0"      NORTH ELEVATION	Issue Date 01/25/2021
Copyright © 2021 Kolbrook Design, Inc.		Project Area

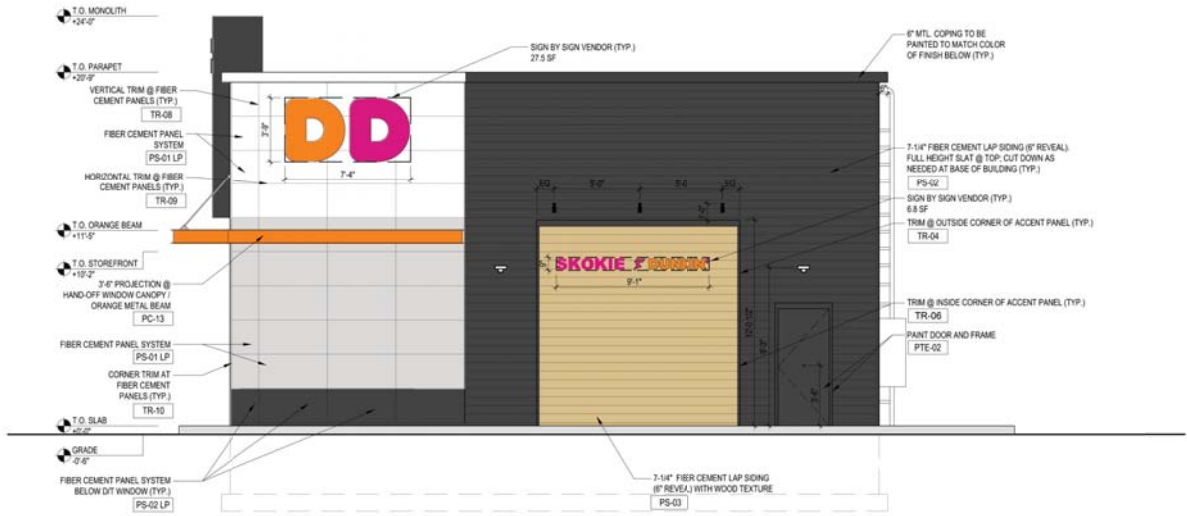

ARCHITECT:  
**kolbrook design**  
 828 DAVIS STREET  
 SUITE 300  
 EVANSTON, IL 60201  
 PH 847.482.1992

PROJECT:  
**DD CRAWFORD**  
 3900 DEMPSTER STREET  
 SKOKIE, IL

SCALE: 3/16" = 1'-0" EAST ELEVATION

Job No.  
1630.001  
 Issue Date  
01/25/2021  
 Project Area

Copyright © 2021 Kolbrook Design, Inc.



ARCHITECT:  
**kolbrook design**  
 828 DAVIS STREET  
 SUITE 300  
 EVANSTON, IL 60201  
 PH 847.482.1992

PROJECT:  
**DD CRAWFORD**  
 3900 DEMPSTER STREET  
 SKOKIE, IL

SCALE: 3/16" = 1'-0" WEST ELEVATION

Job No.  
1630.001  
 Issue Date  
01/25/2021  
 Project Area

Copyright © 2021 Kolbrook Design, Inc.